



Republic of the Philippines
Department of Education
 REGION I



Office of the Regional Director

SEP 14 2021

REGIONAL MEMORANDUM

No. 1034, s. 2021

**BEFF PROJECTS 2021 REPAIR OF CLASSROOM BUILDINGS
 (Ridge Roll Connection Detail)**

To: **Schools Division Superintendents**

Attention: Division Engineer/Senior Technical Assistant

- Attached is the corrected Drawings for the Ridge Roll Connection Detail for the reference in the implementation of the BEFF projects of the above subject.
- The said revision was brought out and properly discussed during the Consultation Meeting made by the Physical Facilities Division of DepEd Central Office personnel's and agreed upon to adopt the standard size/width of Ridge Roll that are available in the local market which is 24 inches (600mm) , however the plans and working drawings issued/downloaded was not the one approved by the body. For the betterment of the project please consider the attached corrected connection details/drawings.
- For immediate compliance.

TOLENTINO G. AQUINO
 Director IV

Encl.: As Stated.

To be indicated in the Perpetual Index
 under the following subjects:


BEFF PROJECTS
 CLASSROOM
 REPAIR


ESSD-PFS-CCM/ajc/RM2021-RidgeRoll Connection Details
 September 9, 2021

DepEd Region 1: Built on character; empowered by competence.



Flores St., Catbangan, City of San Fernando, La Union
 (072) 607-8137 / 682-2324
 region1@deped.gov.ph | www.depedro1.com

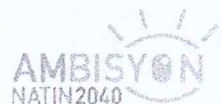

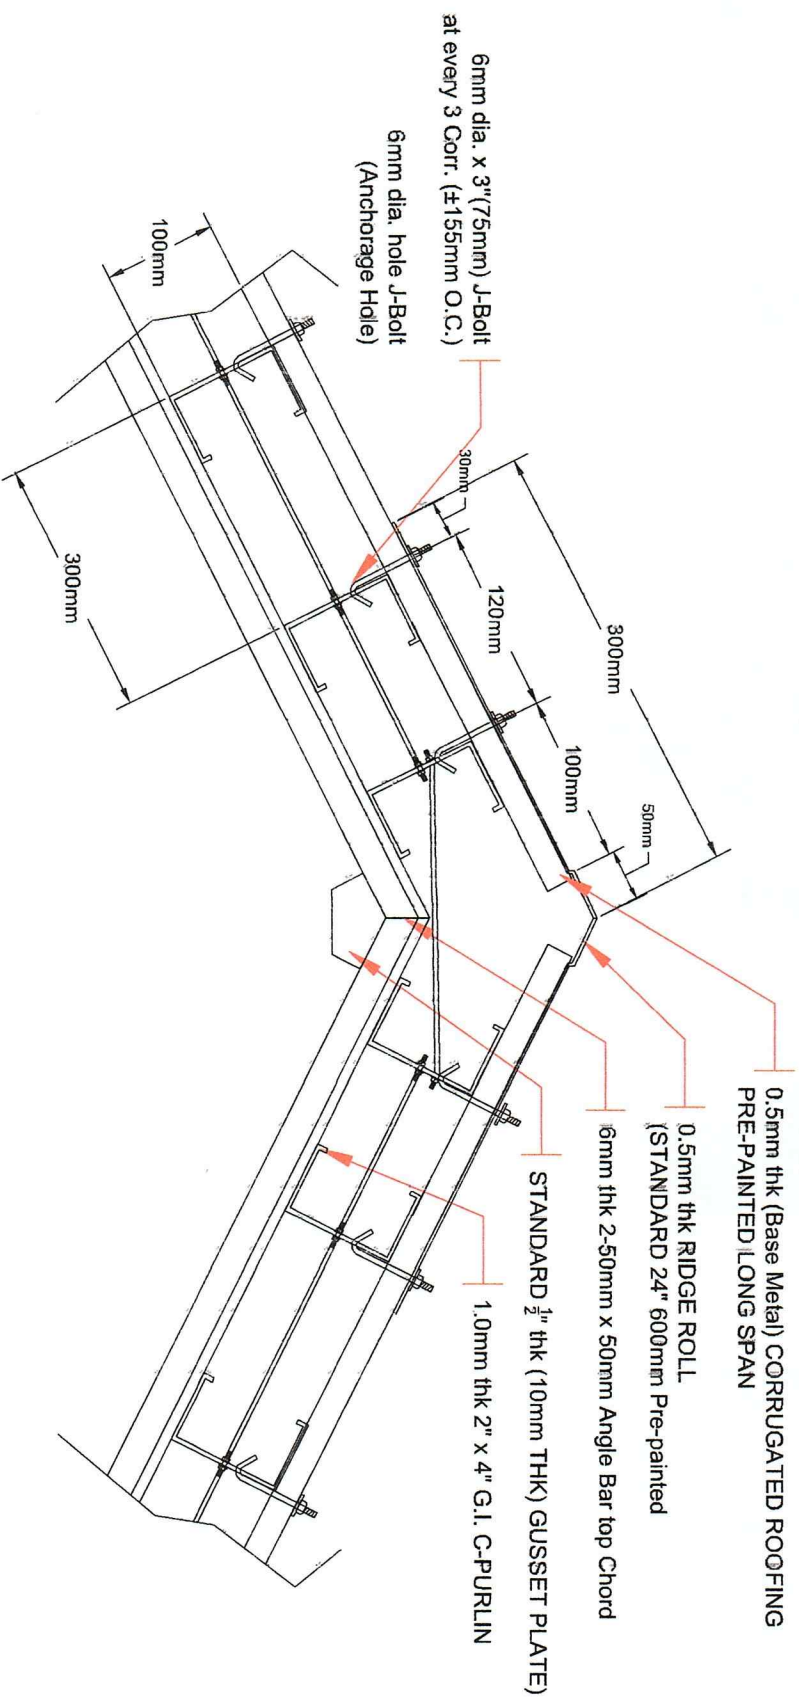

RIDGE ROLL CONNECTION DETAIL

 DEPARTMENT OF EDUCATION DIVISION OFFICE - MARIKINA CITY PHYSICAL FACILITIES AND SCHOOL'S ENHANCEMENT DIVISION		REVIEWED BY THE PHILIPPINES BOARD NO. : REVIEWED BY : RECOMMENDING APPROVAL : APPROVED BY :	PROJECT TITLE : PROPOSED REVISION OF RIDGE ROLL CONNECTION DETAILS - REPAIR OF CLASSROOMS	PROJECT CODE :	SHEET NO. : DEPARTMENT OF EDUCATION PROPOSED
NIKON ANSALUT, C. GARCIA DESIGN PROJECT TAKEER	GLENN C. MANAYON ARCHITECT	LUIS G. PURSANA, JR. ASSISTANT CHIEF PROJ. CHARGED	ANABELLE R. PANGAN CHIEF PROJ. CHARGED		SHEET NO. : 1
					SHEET NO. : 1