



Republic of the Philippines
Department of Education
REGION I



OCT 21 2025

REGIONAL MEMORANDUM

No. 1423 s. 2025

**CONSTRUCTION OF LIBRARY HUB: MODIFICATION OF ROOFING DESIGN
(STEEL TRUSSES)**

To: Schools Division Superintendents
SDO Engineers/Architects
DepEd Project Engineers

1. Attached are the plans and working drawings for the modified roofing/steel trusses for the Library Hub projects:
2. The modifications are hereby prescribed for the following purposes:
 - a. To eliminate the recurring problem of leakage in the inside concrete gutter, which has been the primary cause of damage to the exterior ceiling;
 - b. To provide greater durability and resistance against strong winds brought about by the extended height of the parapet wall;
 - c. To facilitate easier maintenance of the gutter system, since the inside gutter (made of stainless steel, 0.50 mm thick) is relocated to the rear side, with a provision of overflow pipes on both ends;
 - d. To address the unavailability of specified truss materials in the local market due to the distinct nominal sizes indicated in the plans;
 - e. To reduce extensive heat in the hallway where ceiling air ventilation is situated, by relocating the said ventilation away from the hallway.
3. For your guidance and strict compliance.

TOLENTINO G. AQUINO

Director IV

Encl.: None


Reference: None

To be indicated in the Perpetual Index
Under the following subjects:


REPORTS SCHOOL BUILDING SCHOOLS

ESSD/CCM/ajc/RM_
October 20, 2025



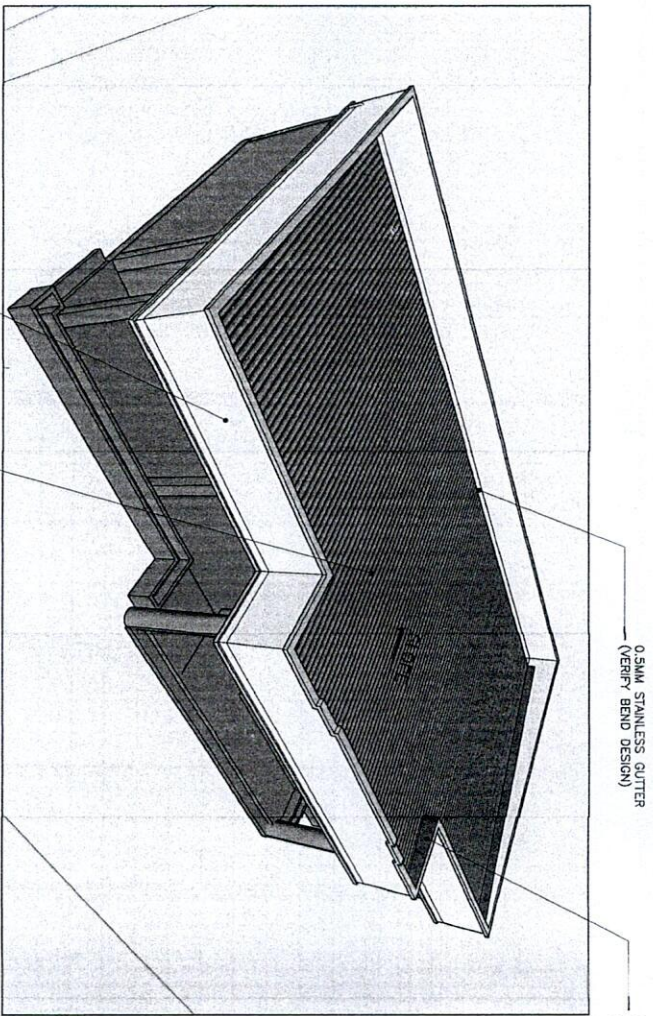

1 FRONT PERSPECTIVE
A

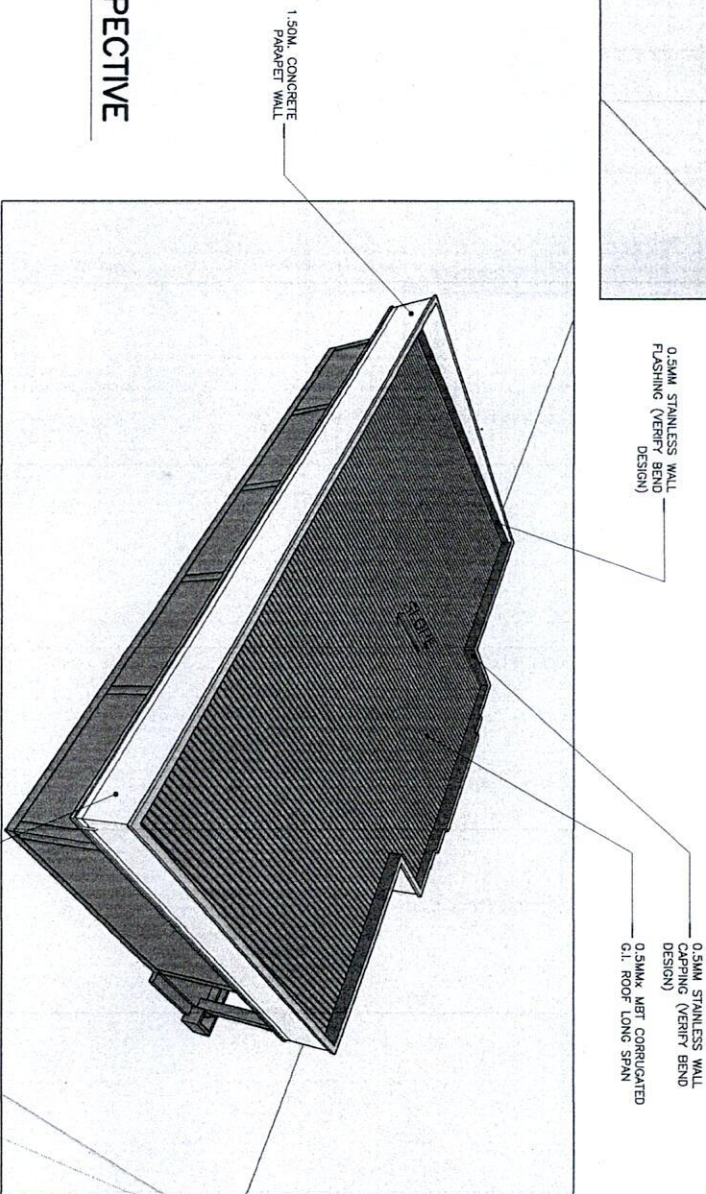



2 REAR PERSPECTIVE
A



DRAWN / PREPARED BY:	CHECKED BY:	REVIEWED BY:	NOTED BY:	APPROVED BY:	PROJECT TITLE:	SHEET NO.:
AR. GARY D. AGCAGUI TA/MA/III/ESSD	ENGR. CESO C. MANJONAN Engr/III/MA/ESSD	ENGR. III/TA/IV-300	SARAH Q. CASILGA Chief/ESSD	TOLENTINO G. AQUINO Director IV	REVISION OF LIBRARY HUB ROOFING	A1
					SHEET CONTENT:	
					LOCATION:	

5

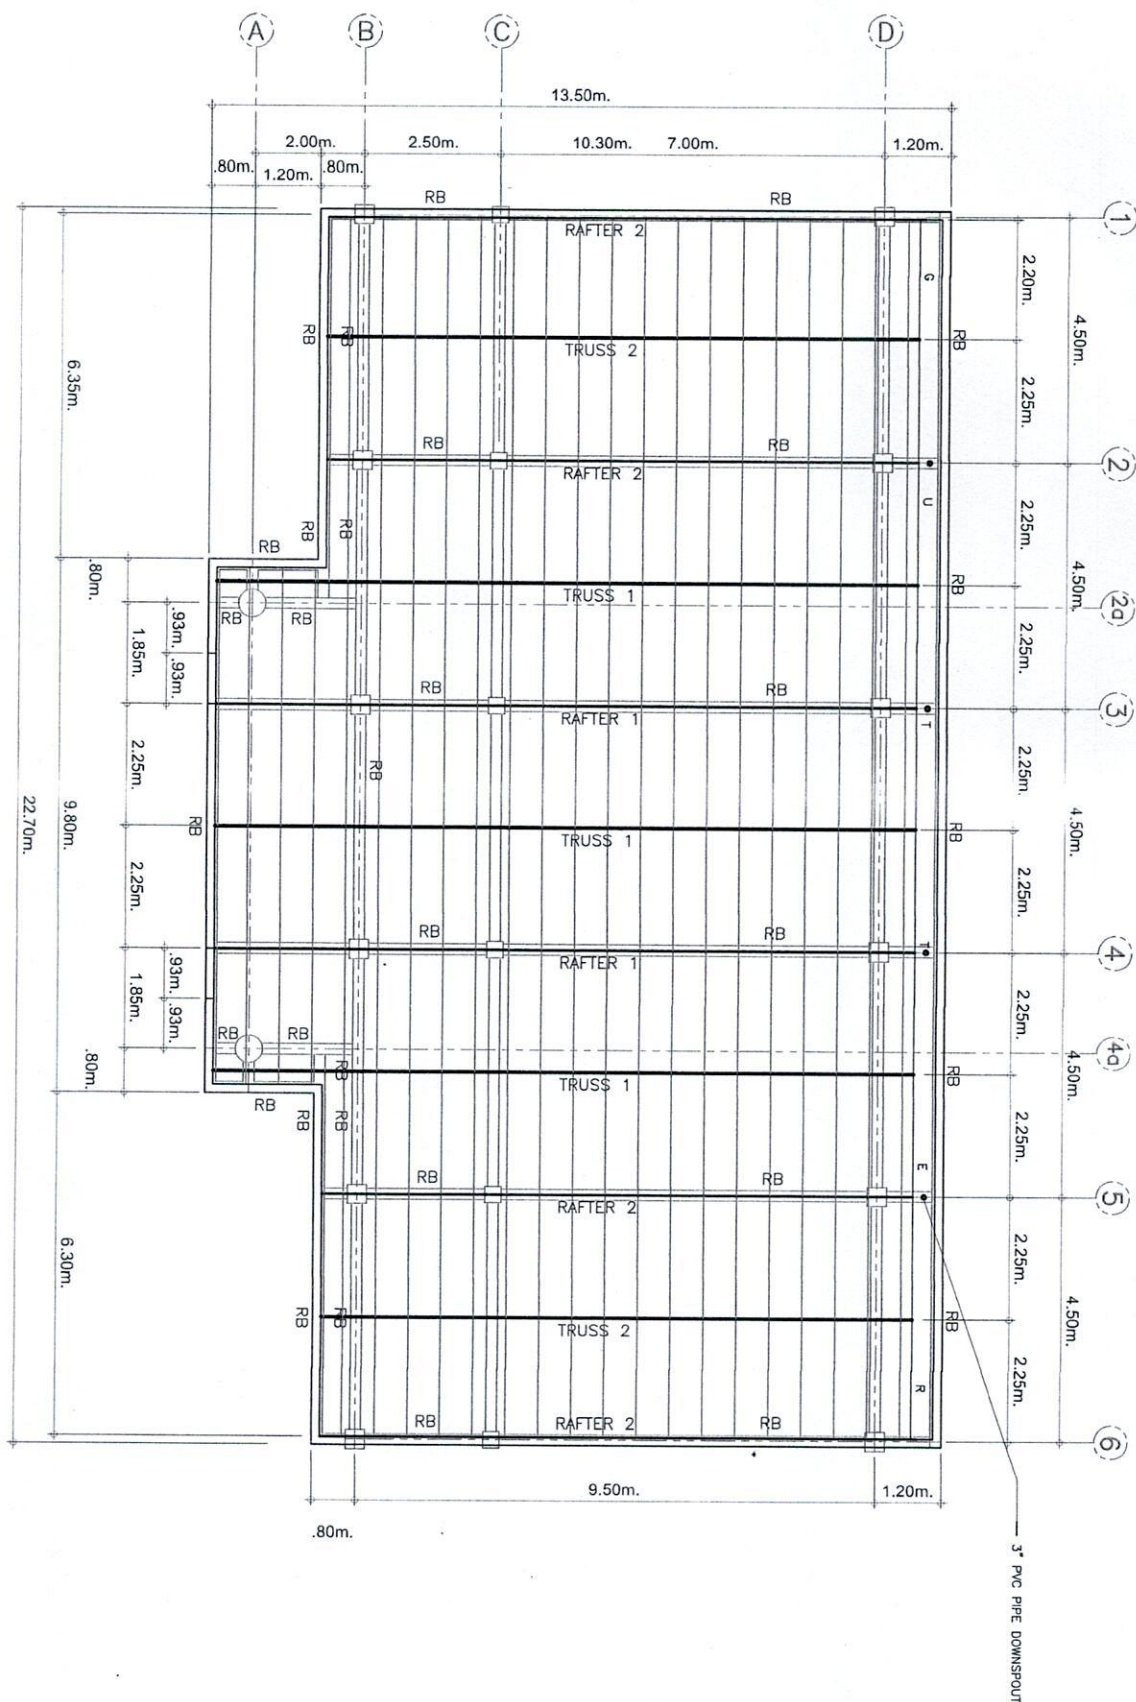

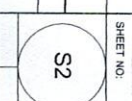

2
S

Rafter 1 Details

SCALE 1:50 M

